

Mount Lucas Road Neighborhood Meeting


March 26, 2015



NJAW Water Main and Services Replacement Work Areas


Legend:

 Water Main and Services Replacement Locations

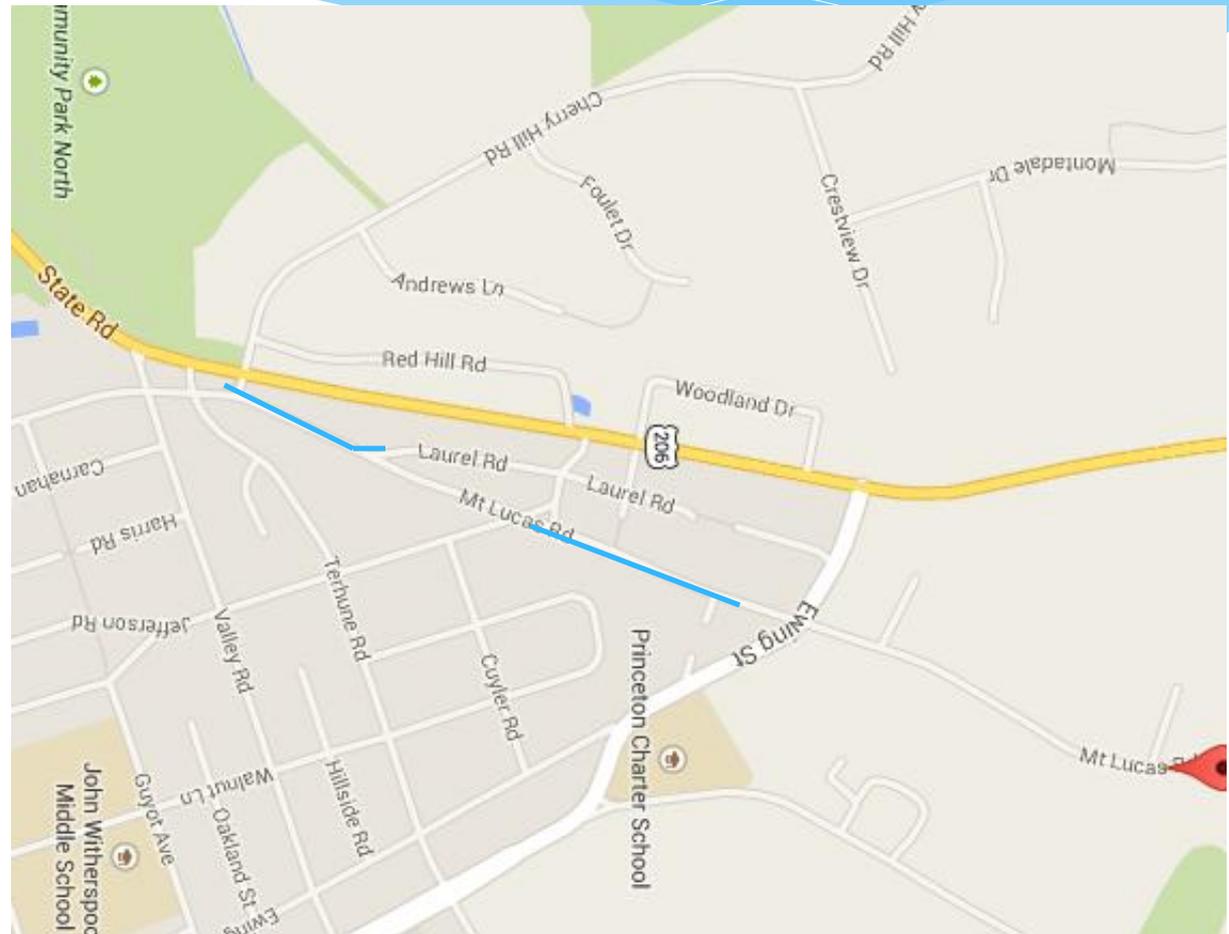

Existing Conditions: Looking NB

Mount Lucas Road (Cherry Hill to Ewing)

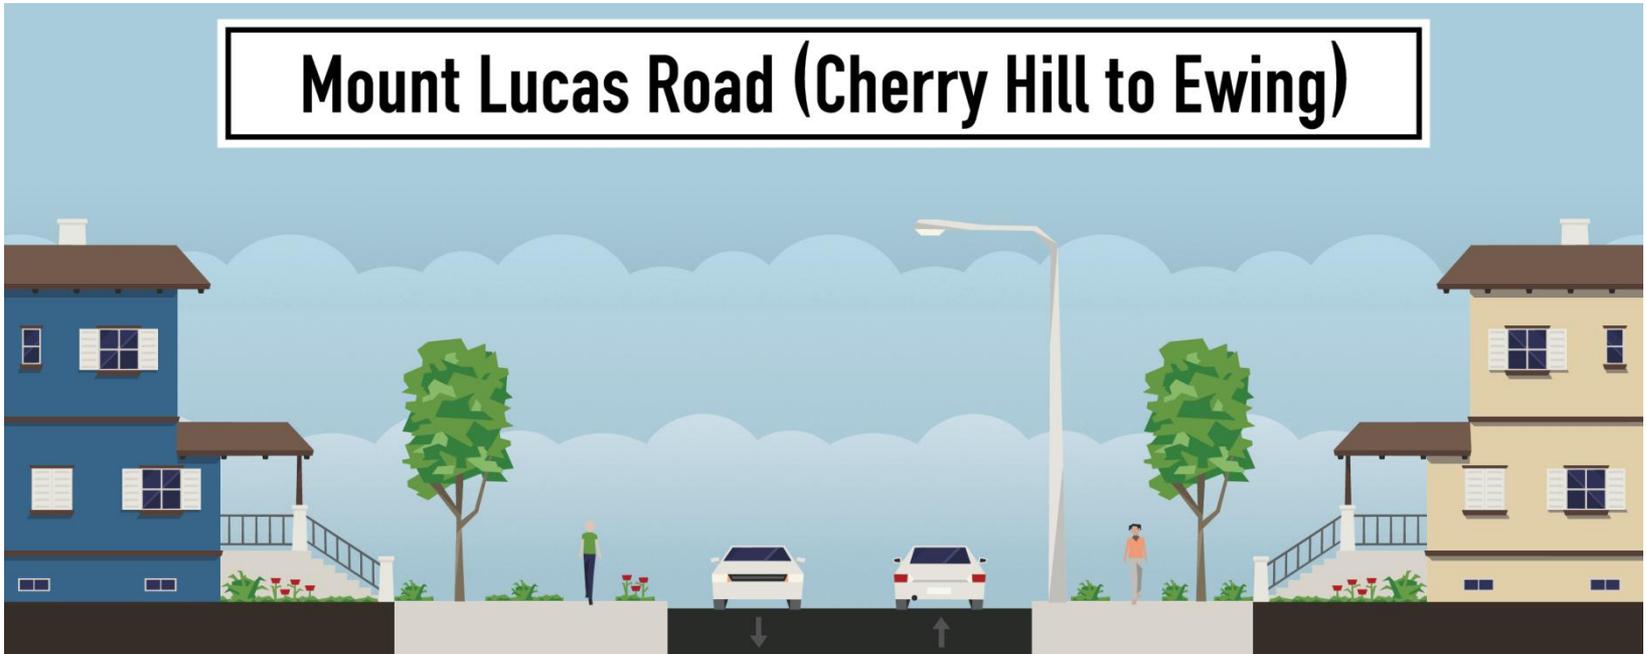


Existing Conditions:

- 66' ROW
- 33' – 22' Paved Roadway Width
- 4' Wide Concrete Sidewalk on SB side
- 4' Wide Concrete Sidewalk or 4' - 6' Wide Asphalt Multi-Use Path on NB side

Proposed Conditions: Looking NB

Mount Lucas Road (Cherry Hill to Laurel)

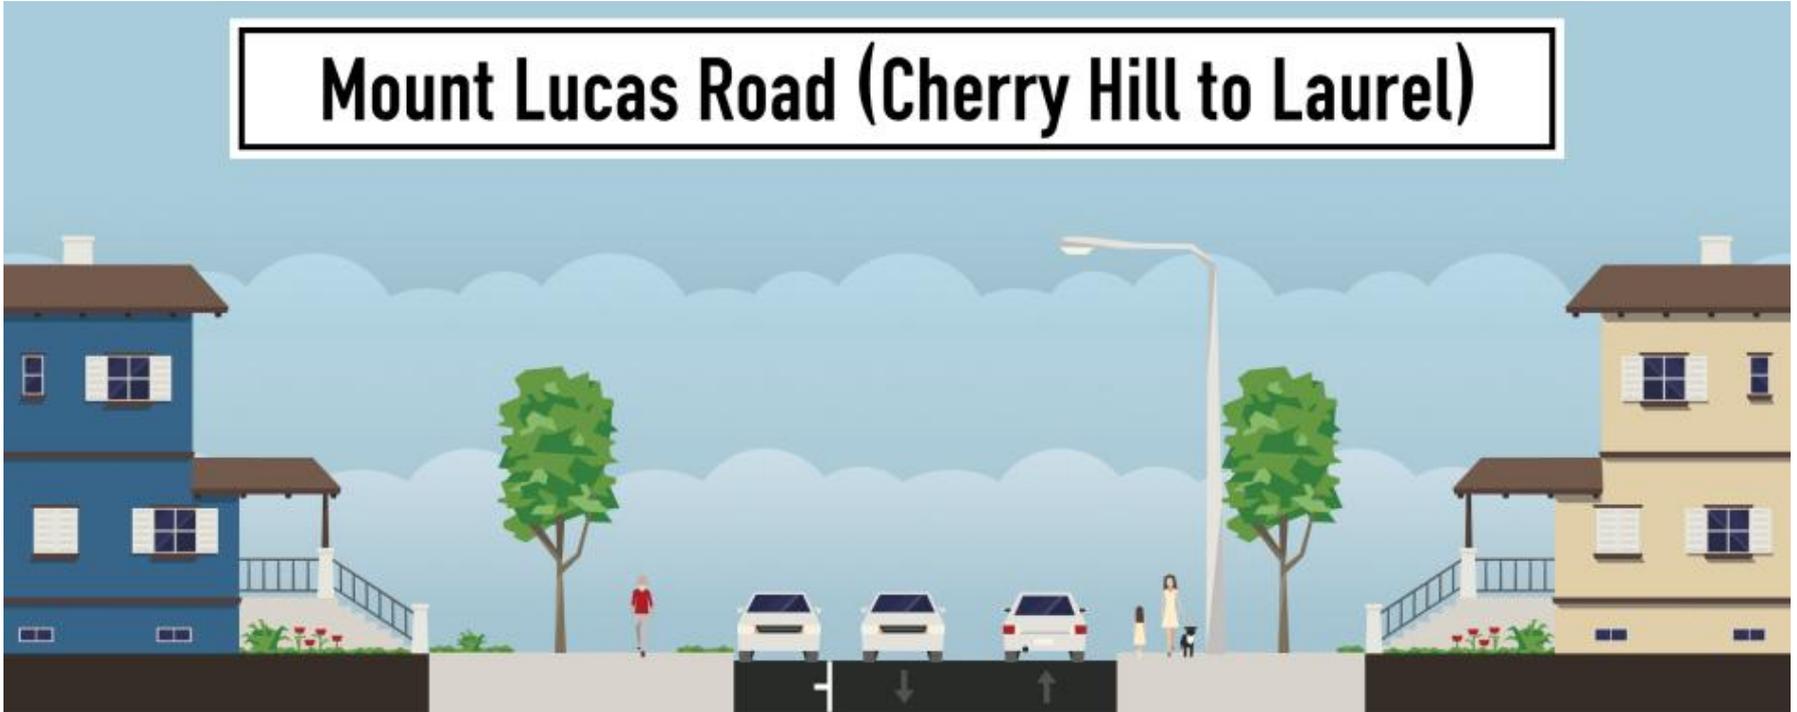

Proposed Conditions:

- 66' ROW
- 33' – 28' Paved Roadway Width (including 7' parking lane on SB side @ businesses only)
- 5'-6' Wide Asphalt Multi-Use Path on SB side
- 6' Wide Asphalt Multi-Use Path on NB side

Proposed Conditions: Looking NB

Mount Lucas Road (Laurel to Ewing)




Proposed Conditions:

- 66' ROW
- 32' Paved Roadway Width (including a 5' wide bike lane on SB side and 7' parking lane on NB side)
- 4' Wide Concrete Sidewalk on SB side
- 6' Wide Asphalt Multi-Use Path on NB side

Existing Conditions: Looking NB

Mount Lucas Road (Ewing to Stuart Rd E)

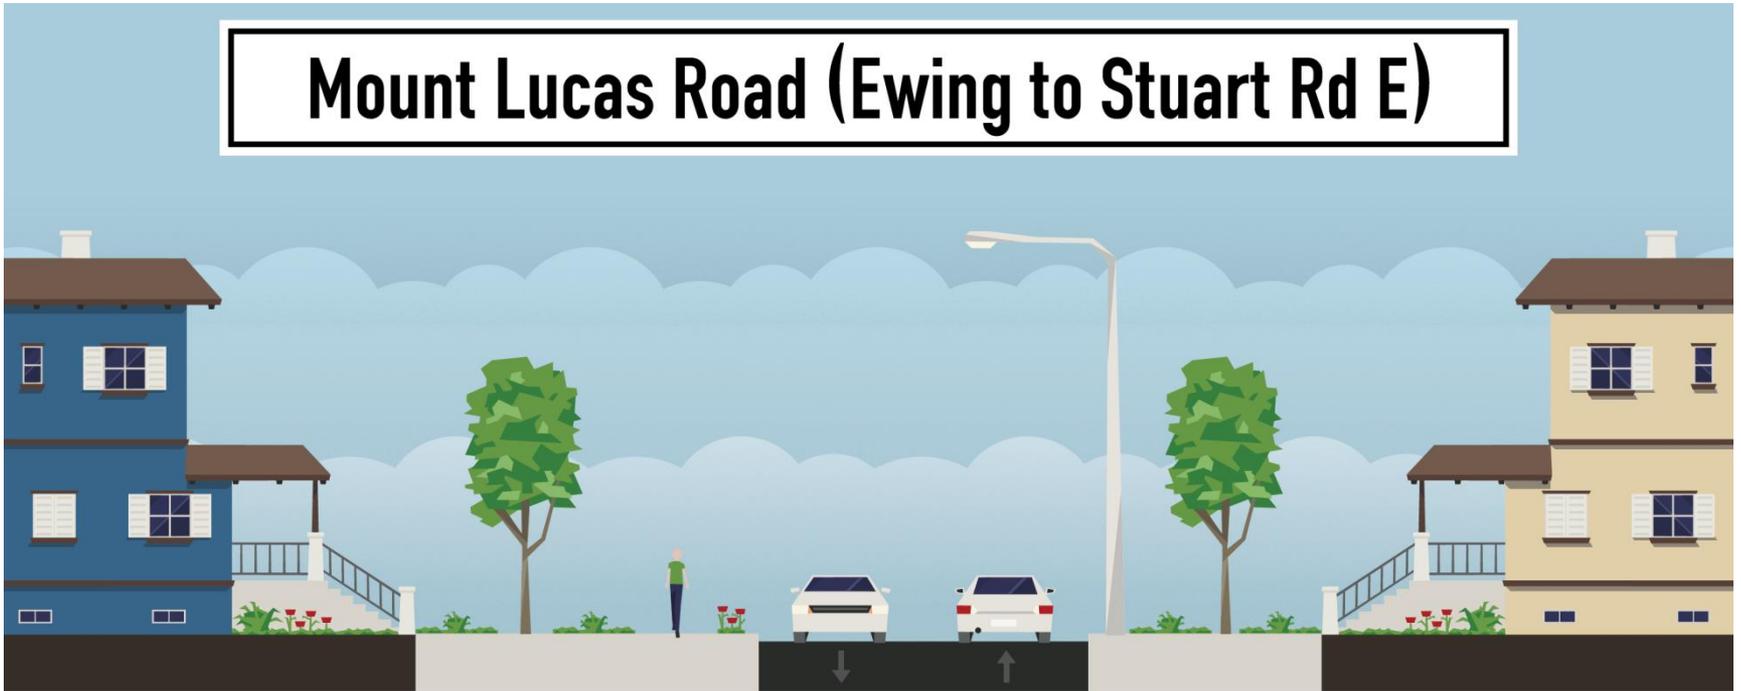


Existing Conditions:

- 66' ROW
- 27' – 23' Paved Roadway Width
- 6' Wide Asphalt Multi-Use Path on SB side

Proposed Conditions: Looking NB


Mount Lucas Road (Ewing to Stuart Rd E)

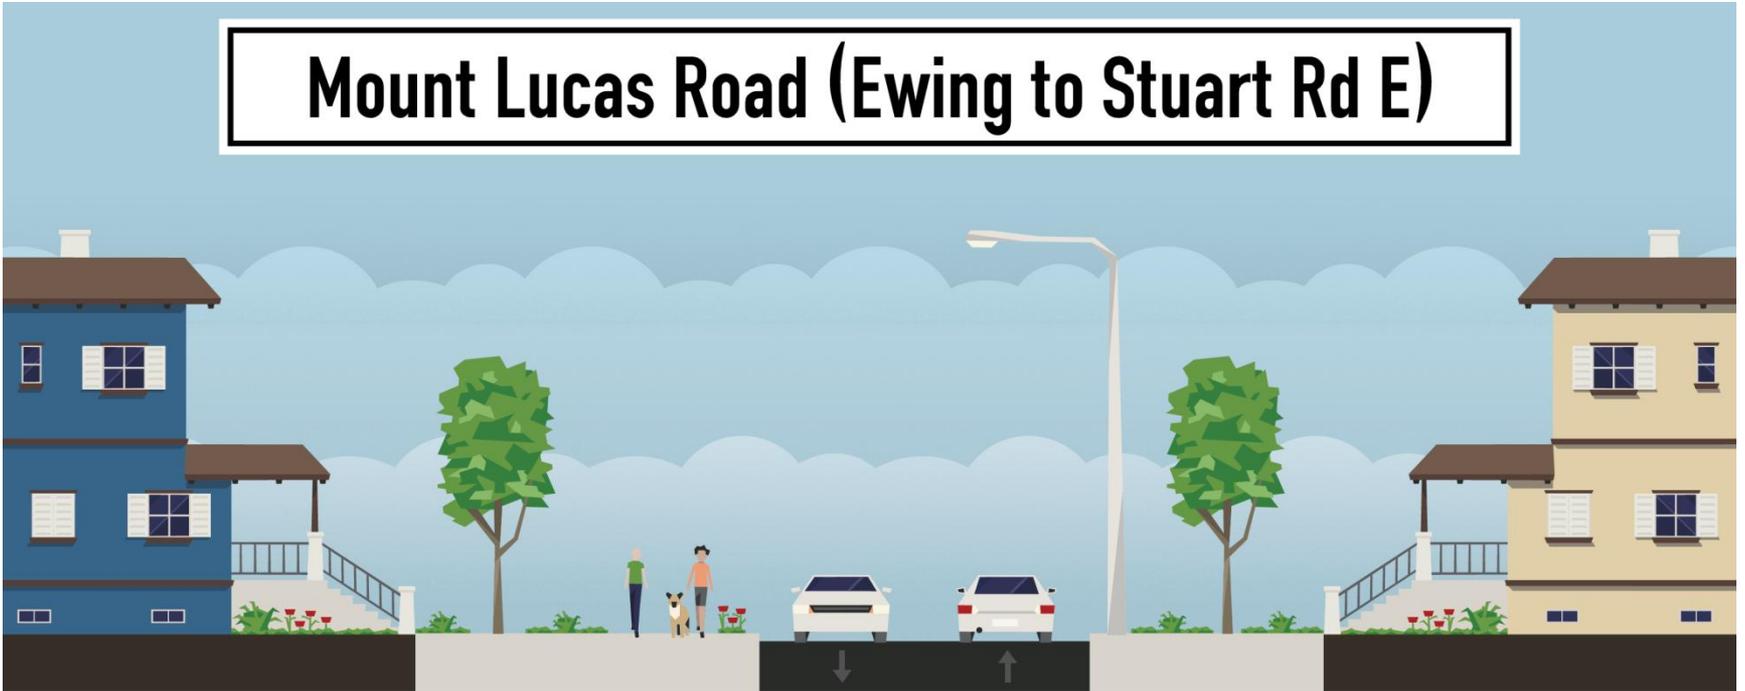

Proposed Conditions:

- 66' ROW
- 27' – 24' Paved Roadway Width
- 8' Wide Asphalt By-Directional Multi-Use Path on SB side


Parking Restrictions Cherry Hill Road– Laurel Road

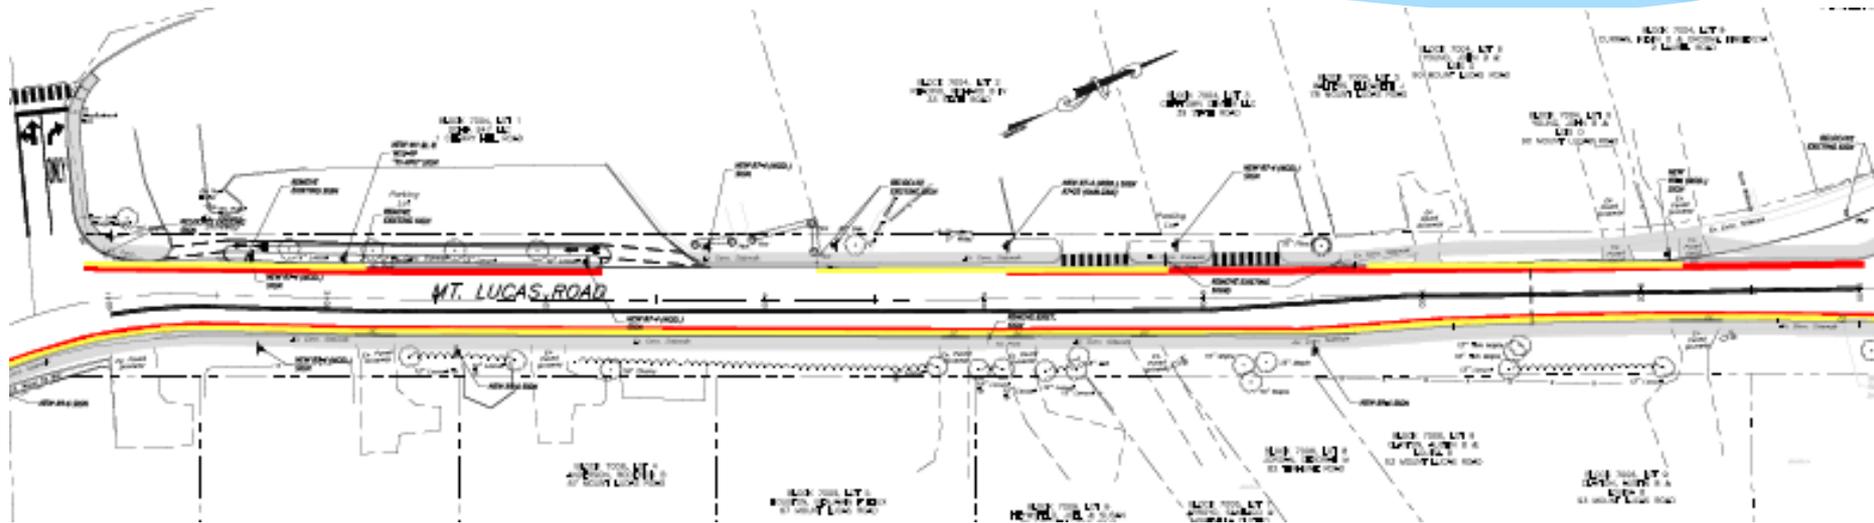

LEGEND

-  EXISTING SIGN
-  PROPOSED SIGN
-  EXISTING CURB
-  PROPOSED CURB
-  'NO PARKING' PER CURRENT ORDINANCE
-  PROPOSED 'NO PARKING'



Parking Restrictions Laurel Road – Jefferson Road

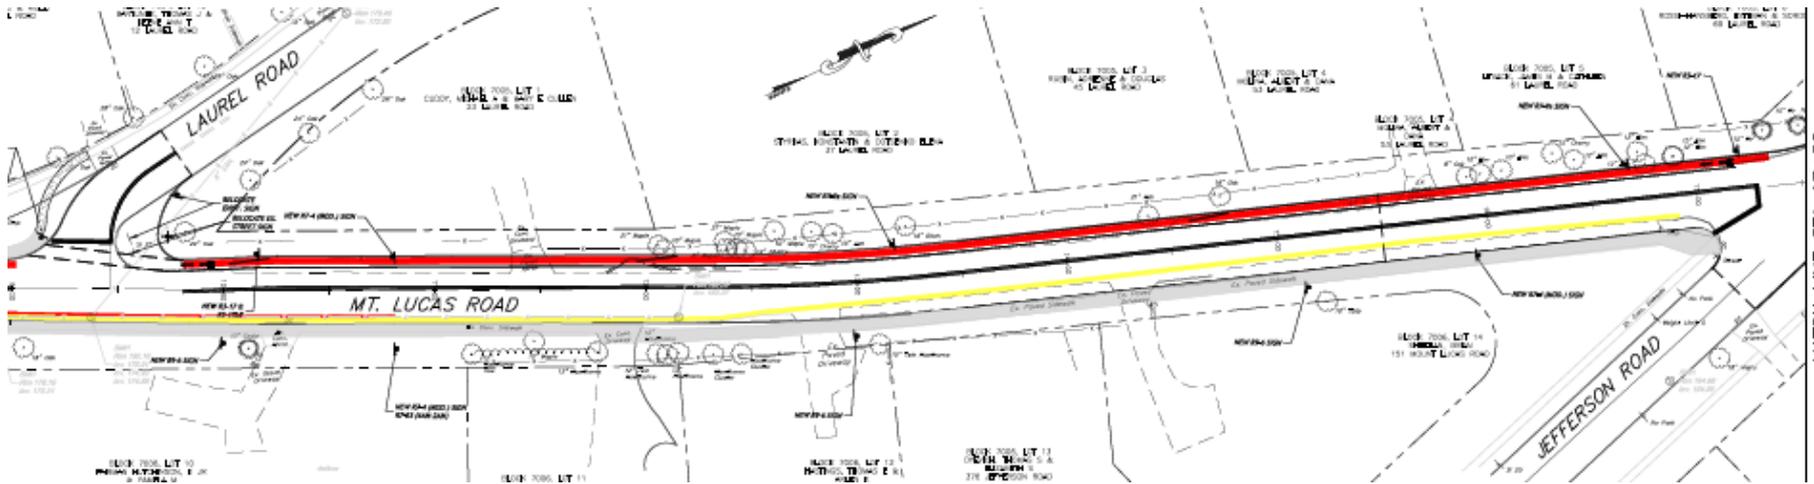

LEGEND

-  EXISTING SIGN
-  PROPOSED SIGN
-  EXISTING CURB
-  PROPOSED CURB
-  'NO PARKING' PER CURRENT ORDINANCE
-  PROPOSED 'NO PARKING'

Parking Restrictions Jefferson Road – Ewing Street

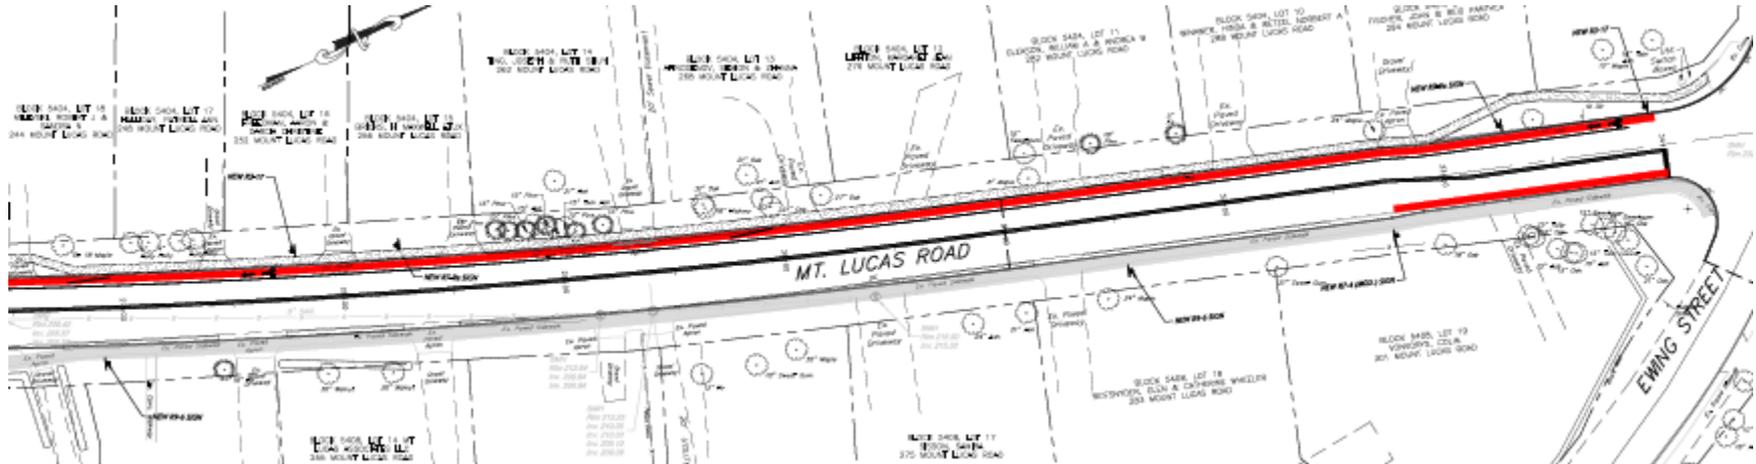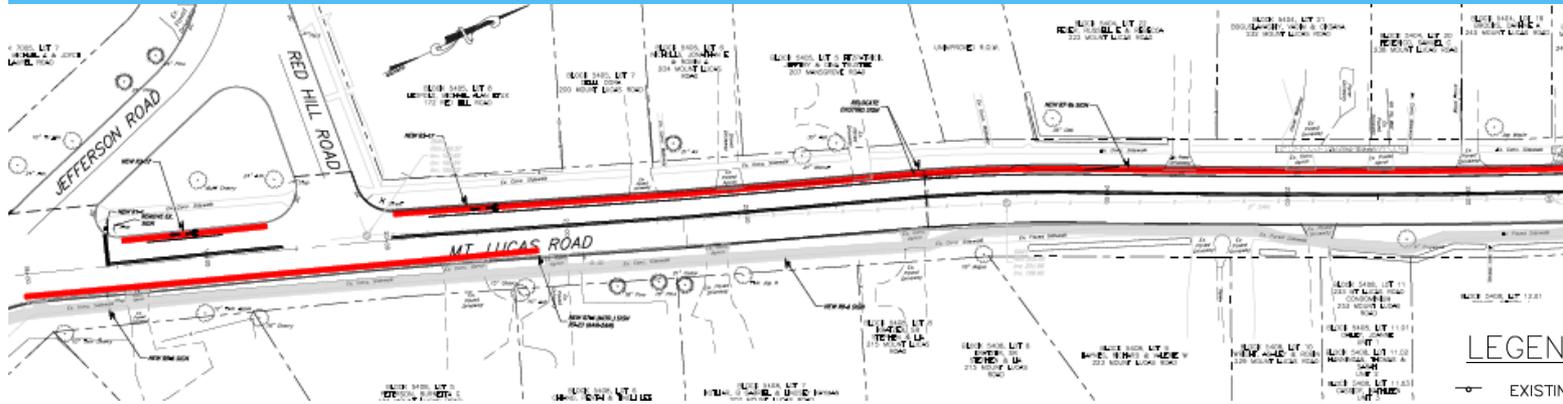

Thank you for attending!

