

Mount Lucas Road Neighborhood Meeting

October 8, 2014



Introductions

Mayor Liz Lempert

Princeton Staff:

Robert V. Kiser, P.E., Municipal Engineer

Deanna Stockton, P.E., Asst. Engineer

Alina Ferreira, P.E., Construction Engineer

Robert Hough, P.E., Director of I&O

Greg O'Neil, Asst. Superintendent / Municipal Arborist

Sgt. Thomas R. Murray, III, Police Traffic Safety Bureau


Agenda

1. Project Overview and Schedule
2. Sanitary Sewer Improvements
3. Complete Streets Policy
4. Proposed Roadway Improvements
5. Extension / Repairs of Sidewalk
6. Tree Protection and Planting
7. Parking Revisions
8. Traffic Safety Matters
9. 5-Year Moratorium on Road Openings

Complete Streets

- * Defined as a means to provide safe access for all users by designing and operating a comprehensive, integrated, connected multi-modal network of transportation options
- * Provide pedestrian, bicycle and transit accommodations such as accessible sidewalks curb ramps, crosswalks, countdown pedestrian signals, signs, median refuges, curb extensions, pedestrian scale lighting, bike lanes, shoulders and bus shelters


Existing conditions: looking NB

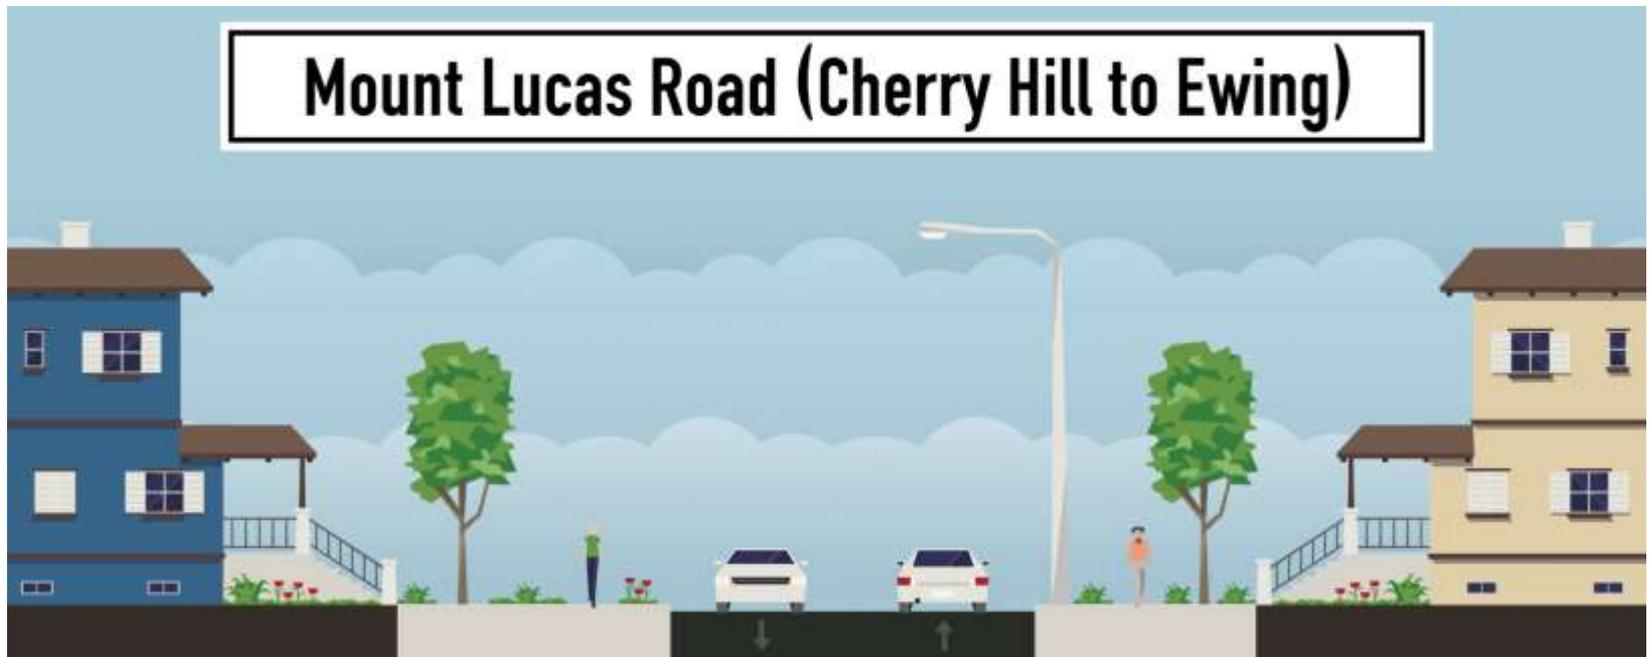

Existing Conditions:

- 66' ROW
- 33' – 22' Paved Roadway Width
- 4' Wide Concrete Sidewalk on SB side
- 4' Wide Concrete Sidewalk or 4' - 6' Wide Asphalt Multi-Use Path on NB side

Proposed conditions: looking NB

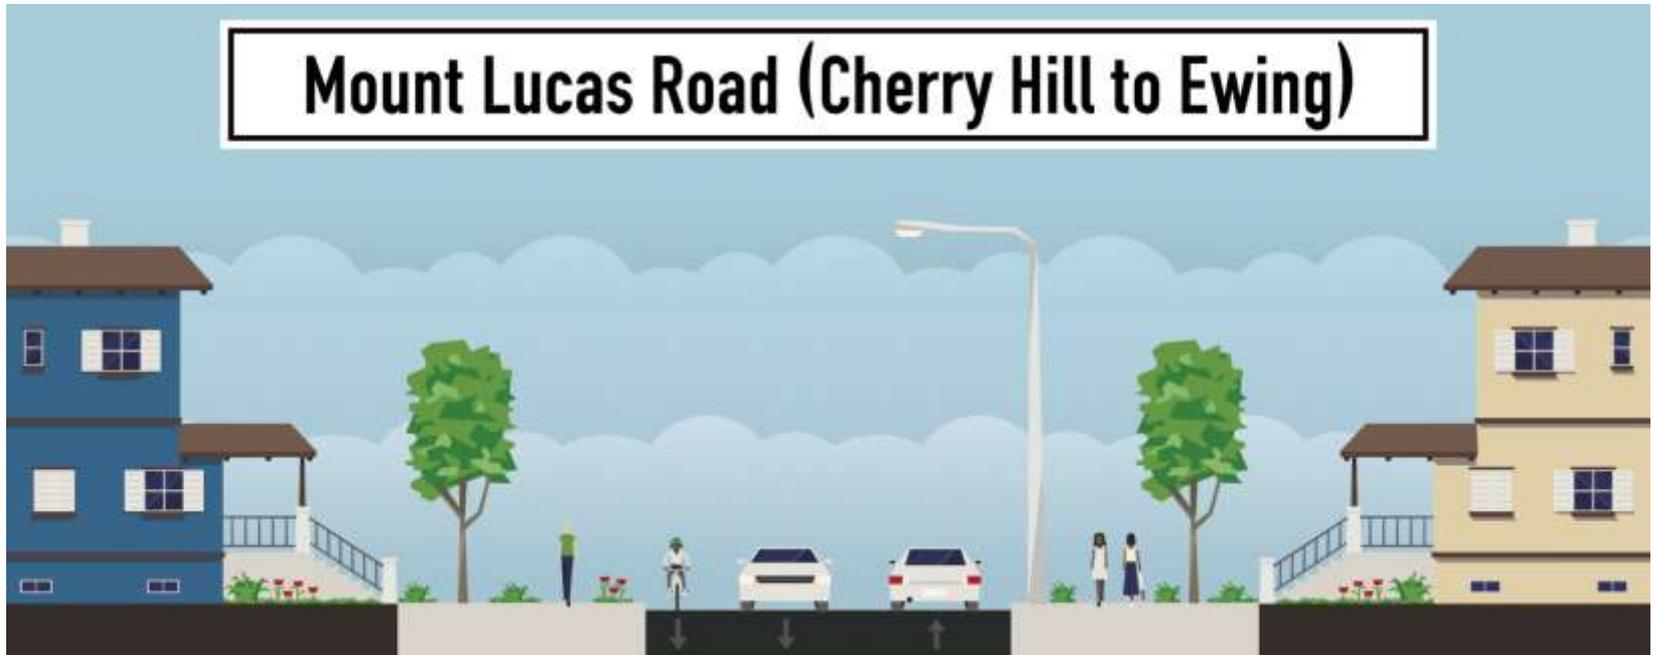


Proposed Conditions:

- 66' ROW
- 33' – 28' Paved Roadway Width (including a 5' wide bike lane on SB side)
- 4' Wide Concrete Sidewalk on SB side
- 6' Wide Asphalt Multi-Use Path on NB side

Existing conditions: looking NB

Mount Lucas Road (Ewing to Stuart Rd E)

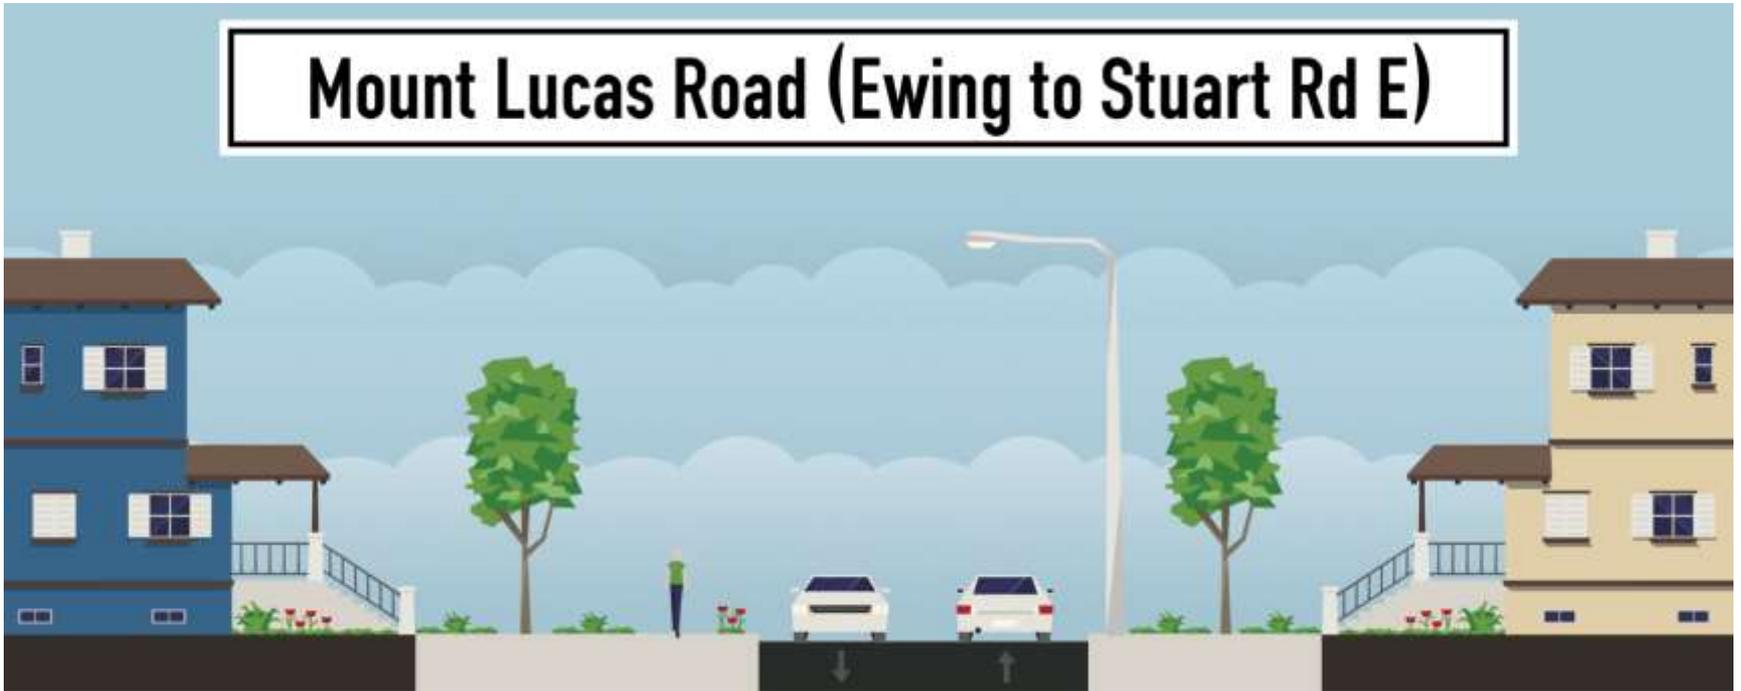


Existing Conditions:

- 66' ROW
- 27' – 23' Paved Roadway Width
- 6' Wide Asphalt Multi-Use Path on SB side


Proposed conditions: looking NB

Mount Lucas Road (Ewing to Stuart Rd E)

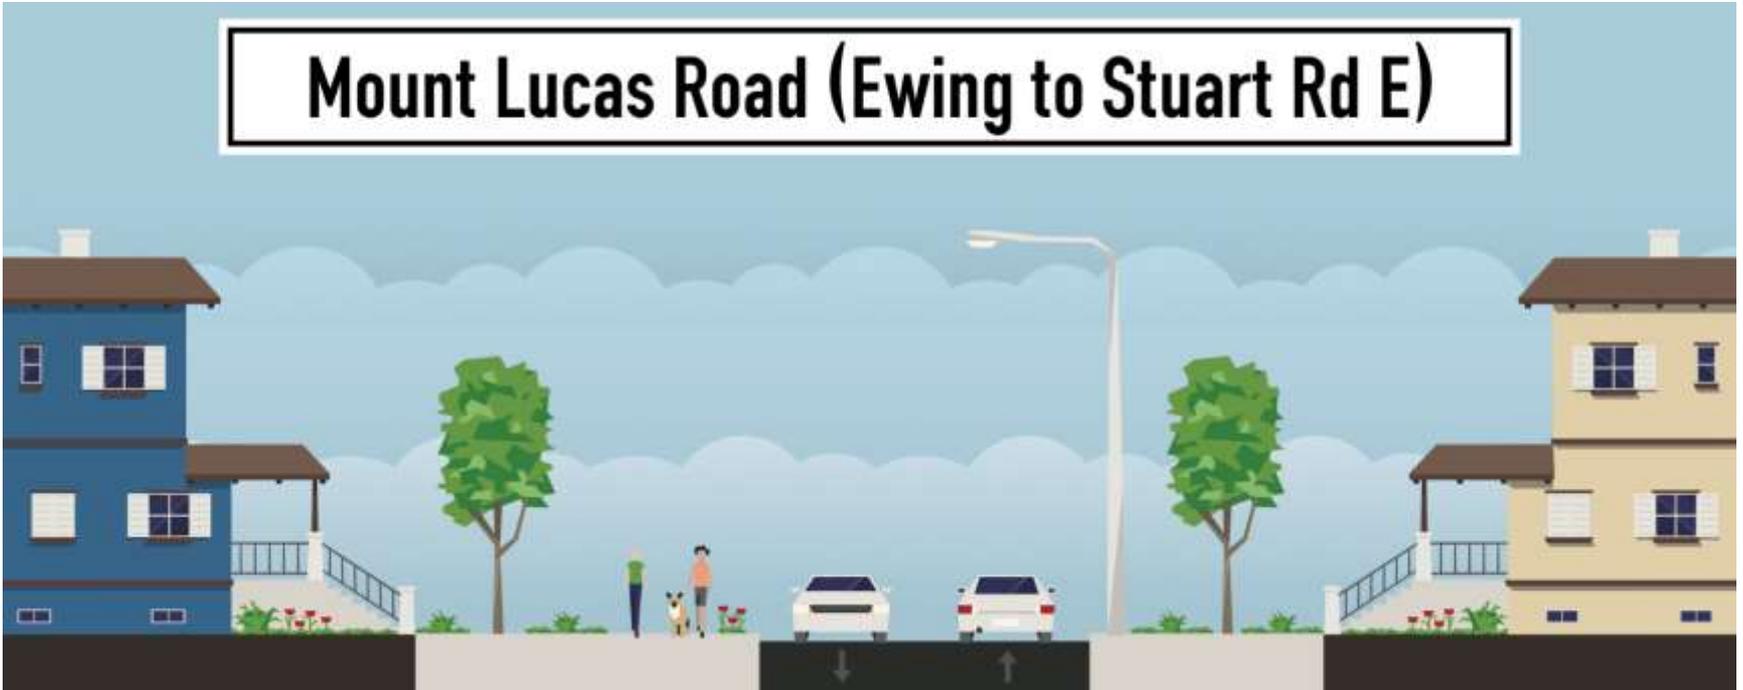

Proposed Conditions:

- 66' ROW
- 27' – 24' Paved Roadway Width
- 8' Wide Asphalt By-Directional Multi-Use Path on SB side

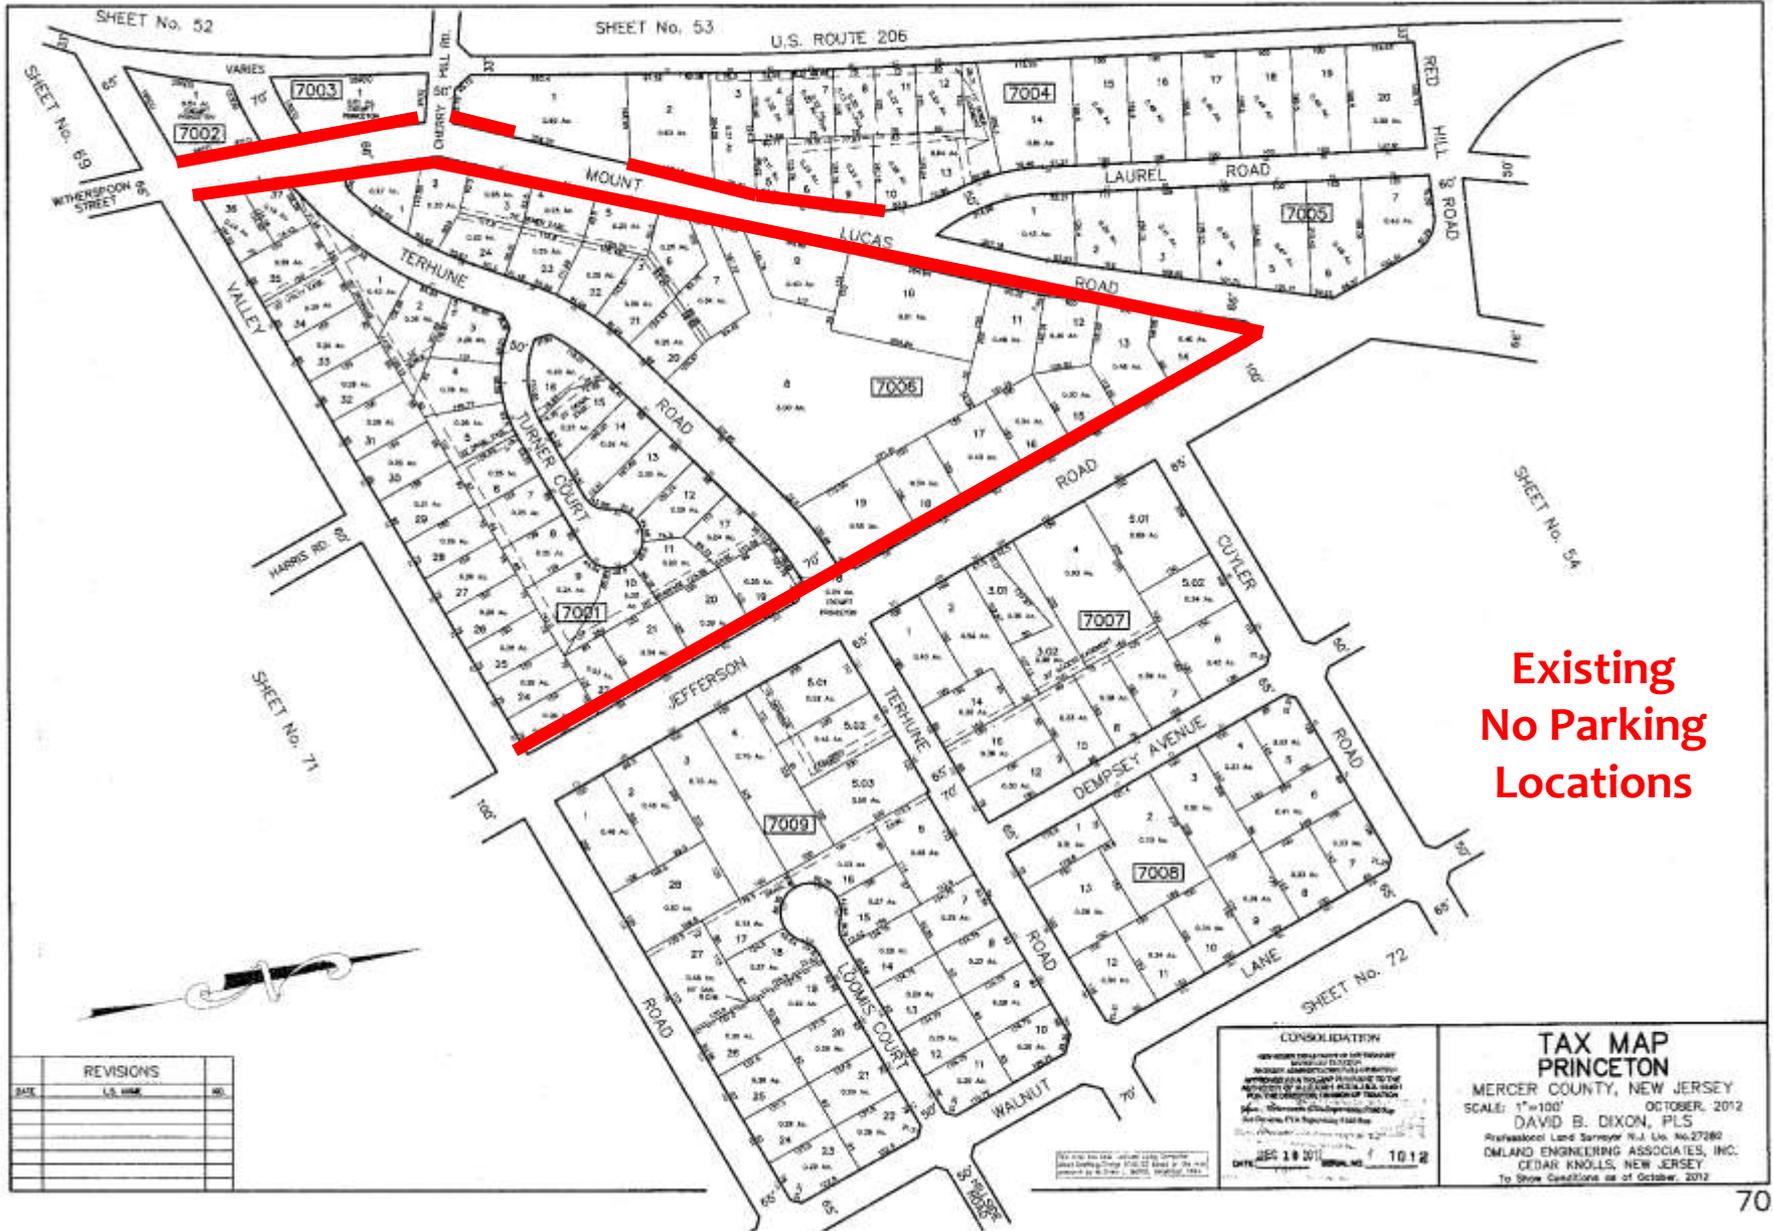

**Existing
No Parking
Locations**

REVISIONS		
DATE	U.S. MAIL	NO.

CONSOLIDATION
 This map is a consolidation of the 2011
 tax map and the 2012 tax map.
 The 2012 tax map was prepared
 by the Princeton Planning Board
 and the Princeton Municipal
 Council. The 2011 tax map was
 prepared by the Princeton
 Municipal Council.
 DATE: 10/10/2012 10:12

**TAX MAP
PRINCETON**
 MERCER COUNTY, NEW JERSEY
 SCALE: 1"=100' OCTOBER, 2012
 DAVID B. DIXON, PLS
 Professional Land Surveyor N.J. Lic. No. 27280
 OMLAND ENGINEERING ASSOCIATES, INC.
 CEDAR KNOLLS, NEW JERSEY
 To Show Conditions as of October, 2012

Utility Contacts

- * New Jersey American Water Company (800) 272-1325
- * Public Service Electric and Gas (800) 436-7734
- * Verizon (Telephone) (800) 837-4966
- * Comcast Cable (800) 266-2278

Staff Contacts

Princeton Engineering Department

(609) 921-7077

- * Robert Kiser, P.E., Director of Engineering rkiser@princetonnj.gov
- * Deanna Stockton, P.E., Asst Municipal Engineer dstockton@princetonnj.gov
- * Alina Ferreira, P.E., Construction Engineer aferreira@princetonnj.gov
- * Engineering Webpage <http://www.princetonnj.gov/engineering/index.html>

Princeton Police Department

(609) 921-2100 x 1879

- * Sgt. Thomas Murray III, Traffic Safety Officer tmurray@princetonnj.gov

Princeton Sewer Operating Committee


(609) 497-7639

- * Robert Hough, P.E., Director of I&O rhough@princetonnj.gov

Princeton Public Works

(609) 688-2566 x 1472

- * Greg O'Neil, Asst. Superintendent / Municipal Arborist goneil@princetonnj.gov

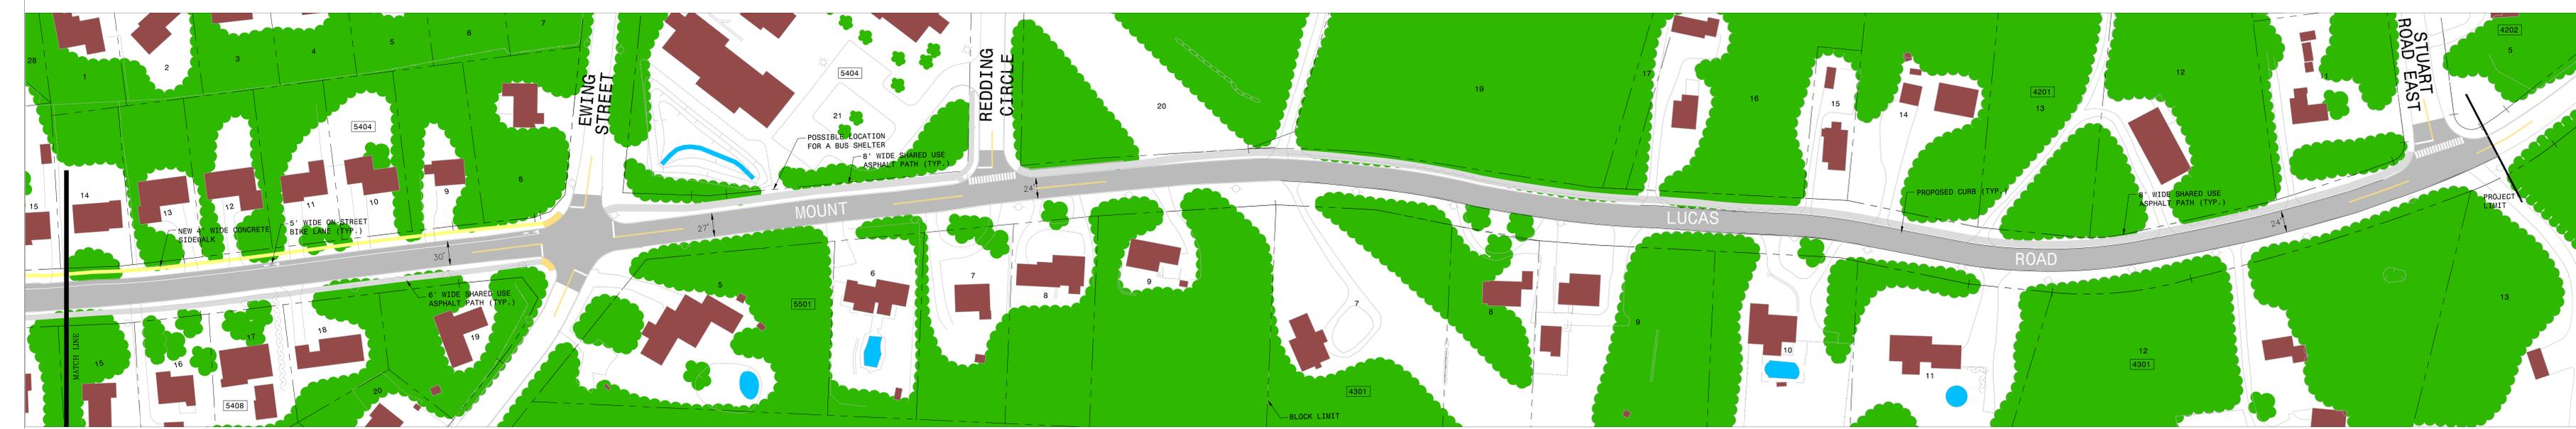

- LEGEND**
- PROPOSED WIDENED AND/OR MILLED AND OVERLAYED ROADWAY
 - EXISTING ASPHALT PATH (TO REMAIN)
 - PROPOSED WIDENED ASPHALT PATH (WHERE NARROWER ASPHALT PATH EXISTS)
 - PROPOSED ASPHALT PATH
 - PROPOSED WIDENED ASPHALT PATH (WHERE NARROWER CONCRETE SIDEWALK EXISTS)
 - EXISTING CONCRETE SIDEWALK (TO REMAIN)
 - PROPOSED CONCRETE SIDEWALK





Robert V. Kiser, P.E.
 NEW JERSEY PROFESSIONAL ENGINEER
 NEW JERSEY LICENSE NO. 23674

REV. DATE:	DESCRIPTION:	BY:

Date: OCTOBER 2014
 Scale: 1"=60'
 Drawn: AE
 Check: AE
 View: PLAN 1
 Job#: M.L.R.
 Dwg: PLAN

IMPROVEMENTS TO MT. LUCAS ROAD

CONCEPTUAL DESIGN PLAN - PROPOSED CONDITIONS

MUNICIPALITY OF PRINCETON
 DEPARTMENT OF ENGINEERING
 MUNICIPAL BUILDING, 400 WITHERSPOON STREET, PRINCETON NJ 08540
 TELEPHONE: (609) 921-7077 FACSIMILE: (609) 688-2027

Date: _____
 Sheet 1 of 1